




HIA PROJECTS

London Borough of Ealing
Perceval House
14 - 16 Uxbridge Road
London W5 2HL

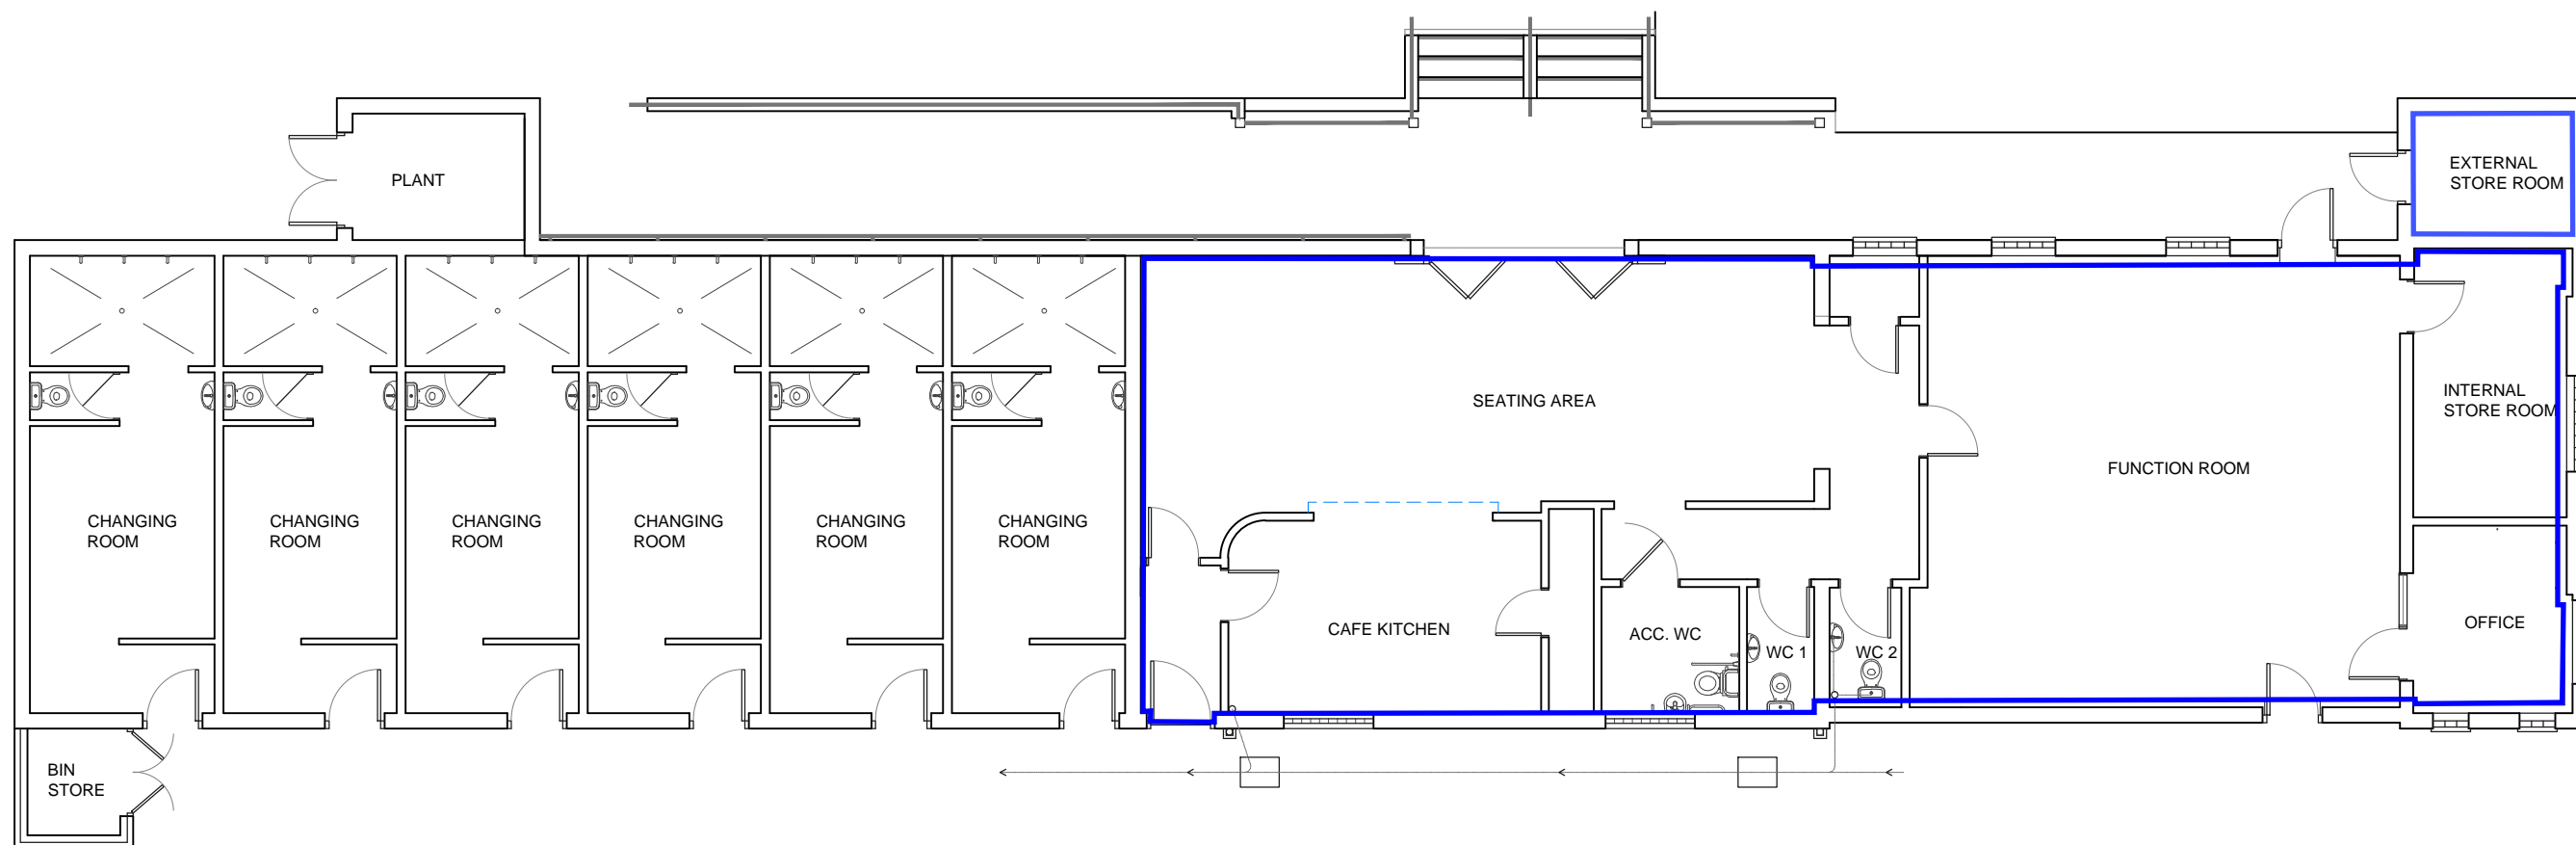

Project Name	North Acton Playing Field Acton London W3 0JF
Drawing Name	Floor Plan
Client	Parks & Countryside
Drawn by	RDH
Date	January 2011
Scale	NOT TO SCALE
Drawing Number	CWPC-032/04
Revision	A